



E Contextual Elevation E

1:500

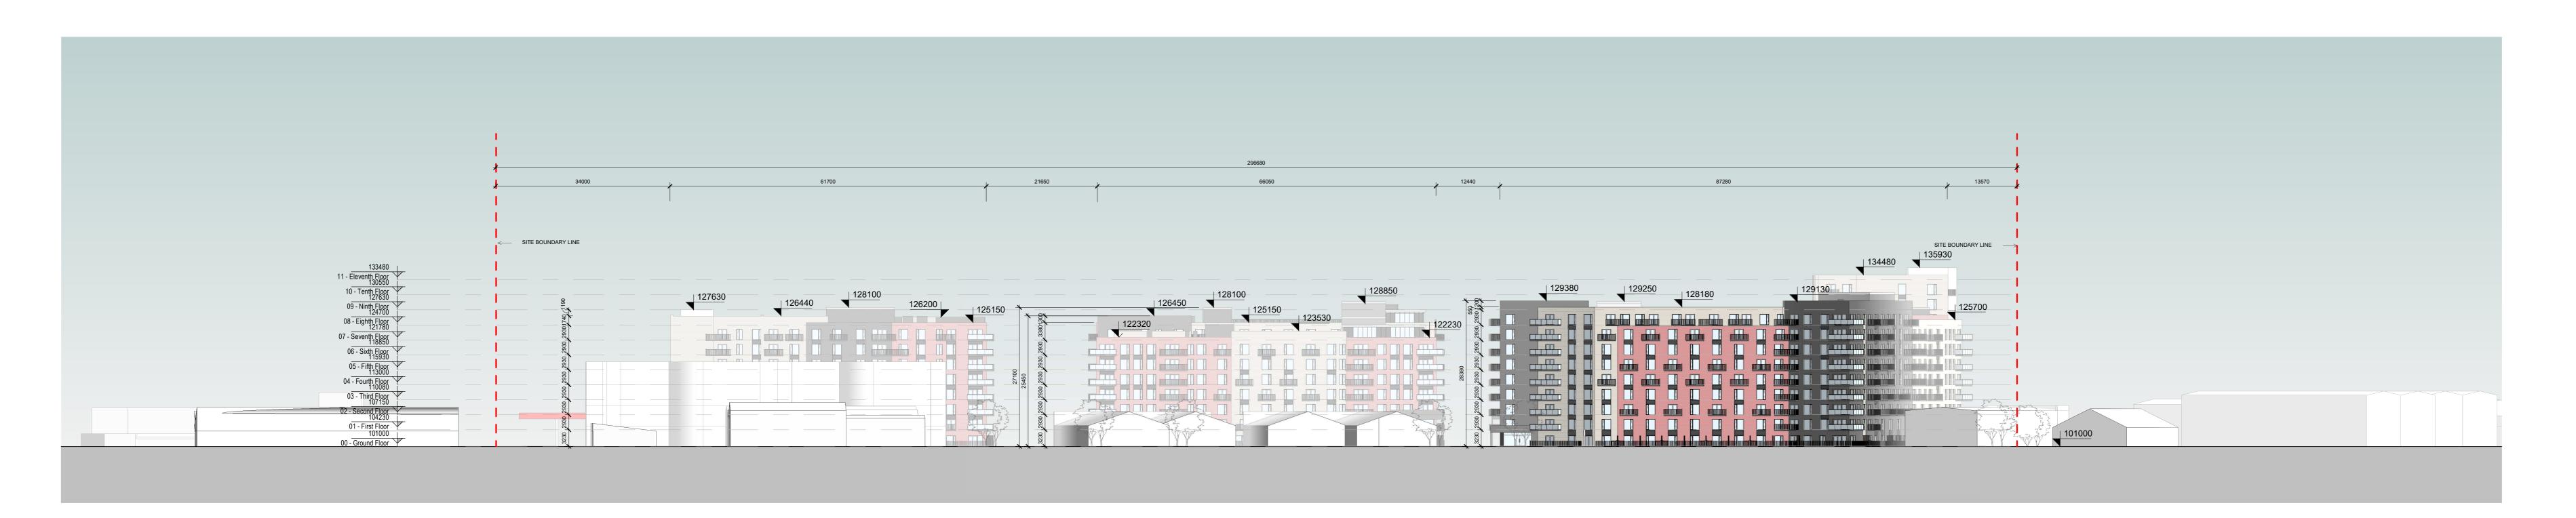

F Contextual Elevation F
1:500

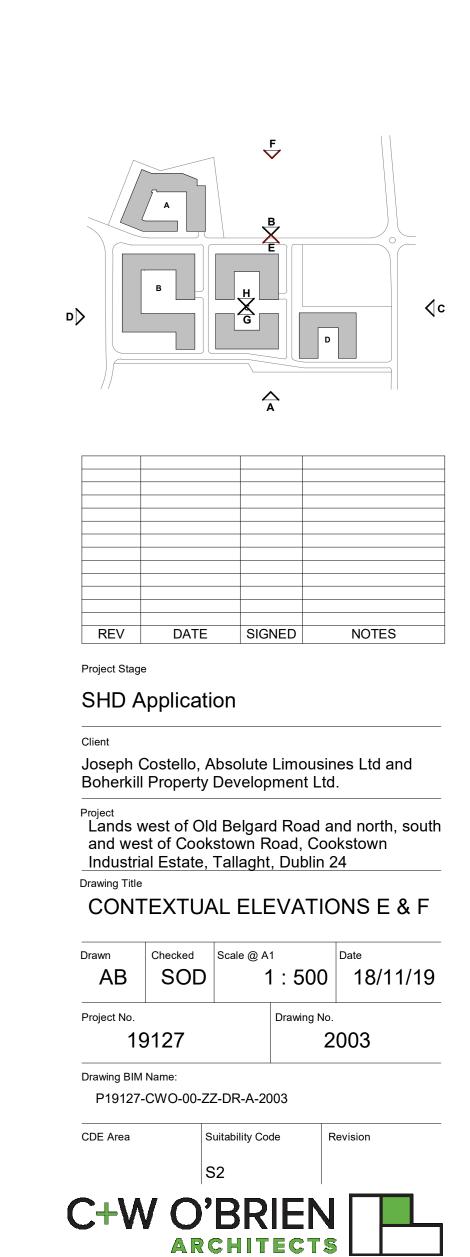

1 Sarsfield Quay, Arbour Hill, Dublin 7 t: 01 518 0170 e: admin@cwoarchitects.ie Dublin I London I Warwick I Manchester www.cwoarchitects.ie

Please consider the environment before printing this sheet

The copyright of this drawing is vested with C+W O'Brien Ltd and must not be copied or reproduced without the consent of the company.

Figured dimensions only to be taken from this drawing. DO NOT SCALE. All contractors must visit the site and be responsible for checking all

setting out dimensions and notifying the architect of any discrepancies prior to

any manufacture or construction work.