

NOTES:


Legend

- Studio
- 1 Bed - 2 Person
- 2 Bed - 3 Person
- 2 Bed - 4 Person
- 3 Bed - 5 Person
- Duplex - 2 Bed 4 Person
- Residential Amenity
- Creche Facility
- Office
- Commercial
- Retail
- Car parking
- Bike parking
- Plant room
- Refuse storage
- Bin Store
- Substation / Switch room
- Service
- Sprinklers tank
- Water storage room
- Heating Centre
- Circulation




A Contextual Section A

1 : 500

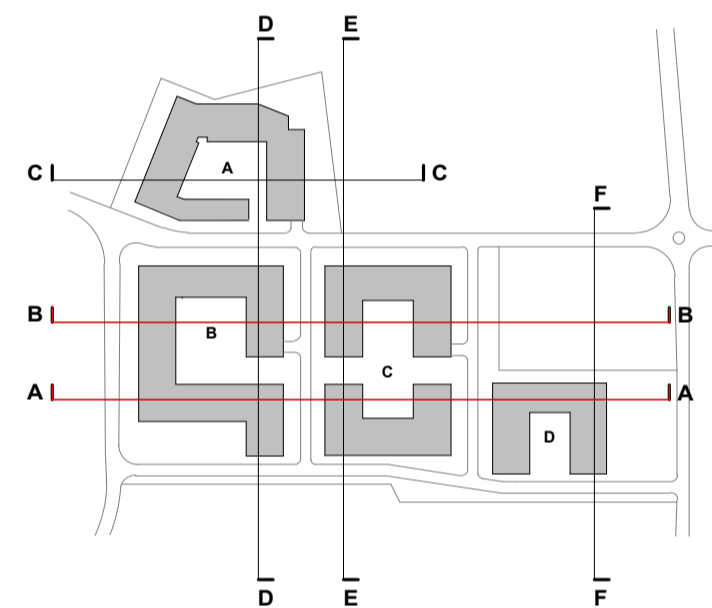

REV	DATE	SIGNED	NOTES

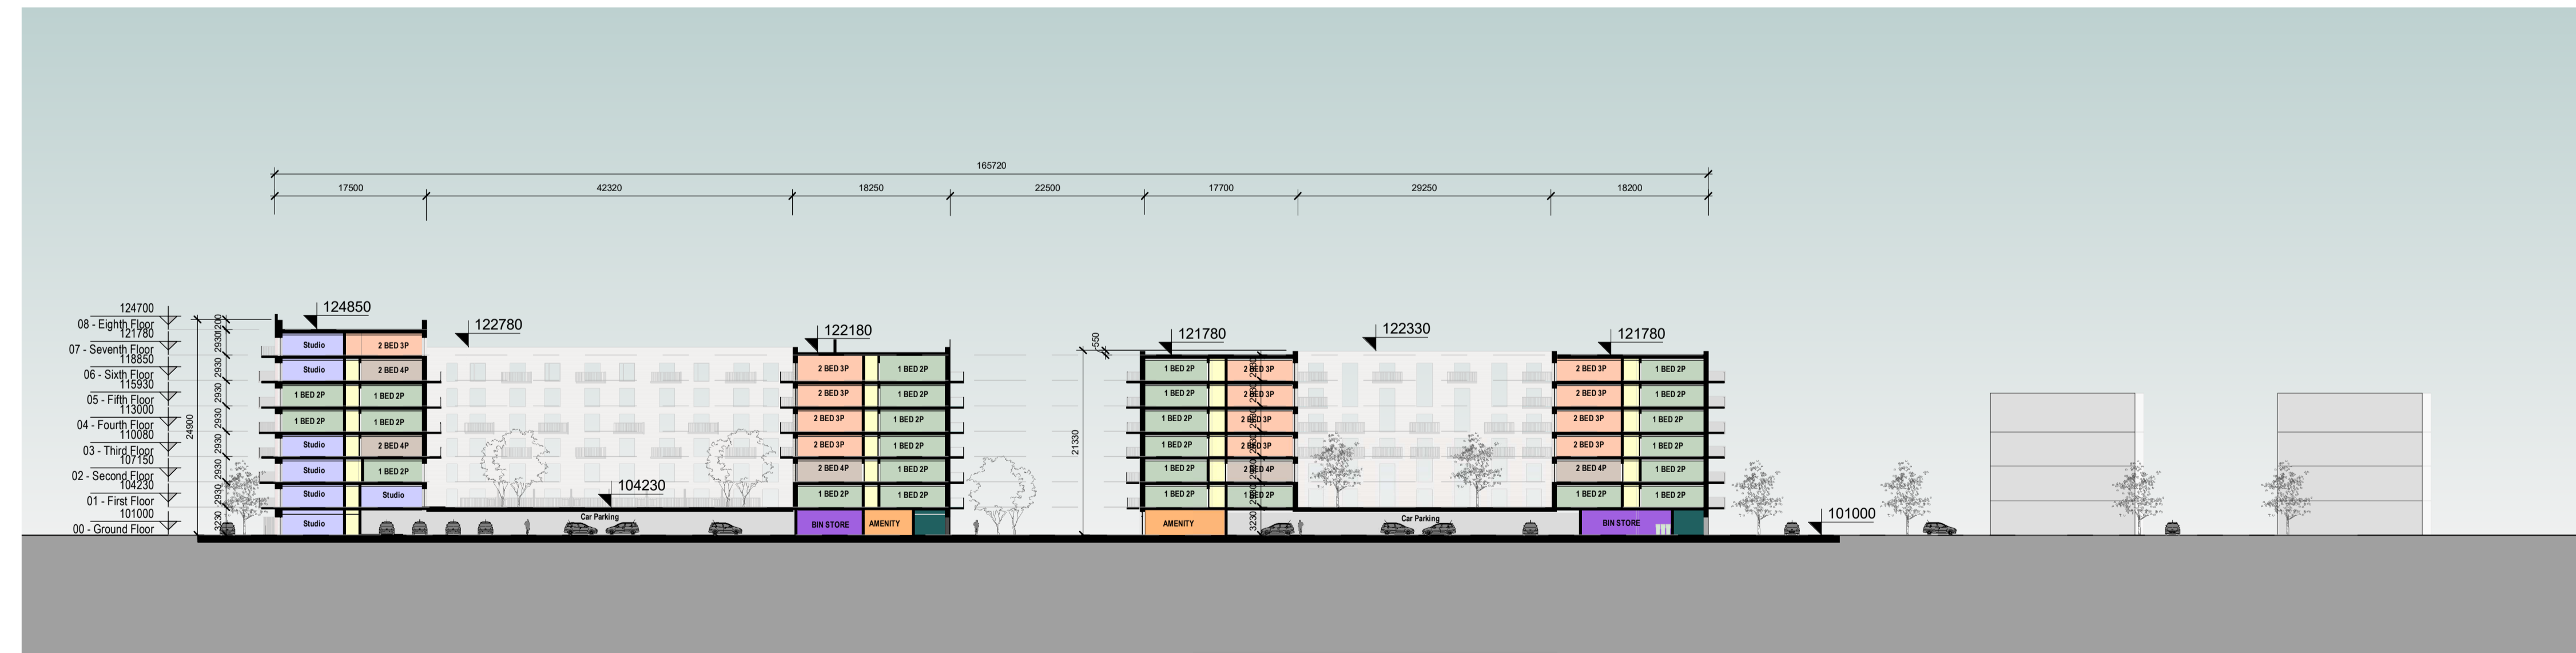

B Contextual Section B

1 : 500

Project Stage

SHD Application

Client  
Joseph Costello, Absolute Limousines Ltd and Boherkill Property Development Ltd.

Project  
Lands west of Old Belgard Road and north, south and west of Cookstown Road, Cookstown Industrial Estate, Tallaght, Dublin 24

Drawing Title  
CONTEXTUAL SECTIONS A & B

Drawn	Checked	Scale @ A1	As	Date
AB	SOD	indicated	As indicated	18/11/19
Project No.		Drawing No.		
19127		3001		

Drawing BIM Name:  
P19127-CWO-00-ZZ-DR-A-3001

CDE Area	Suitability Code	Revision
	S2	