




1 PROPOSED LIGHT BRICKWORK FACADE

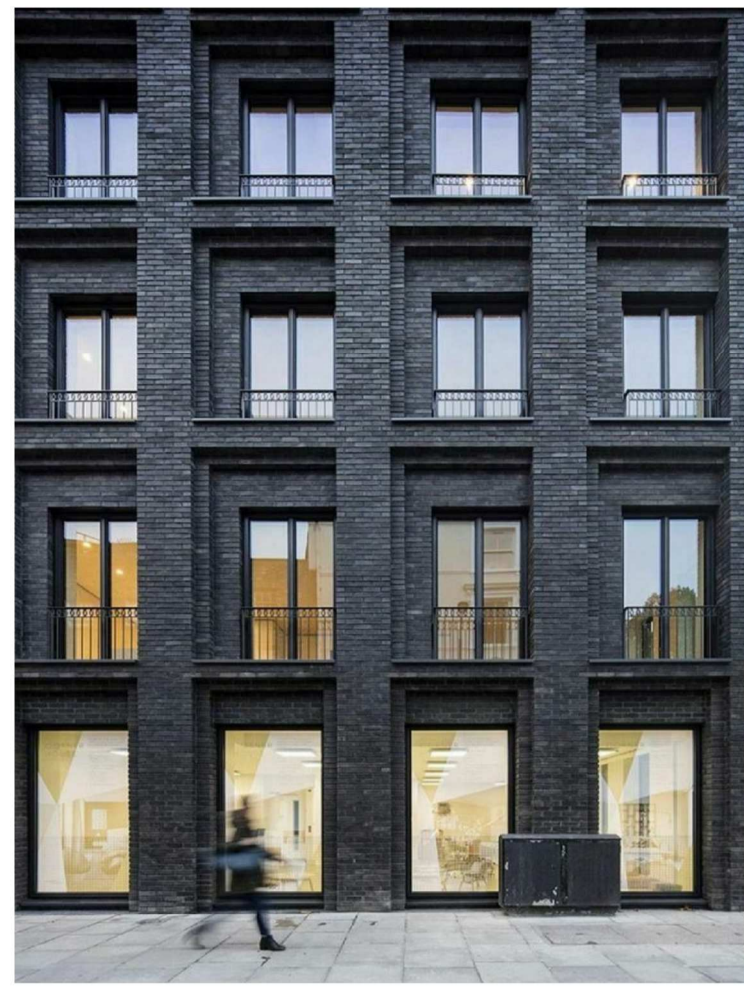


2 PROPOSED DARK BRICKWORK FACADE



3 PROPOSED RED BRICKWORK FACADE




4 PROPOSED GREY COLOURED RENDER FINISH

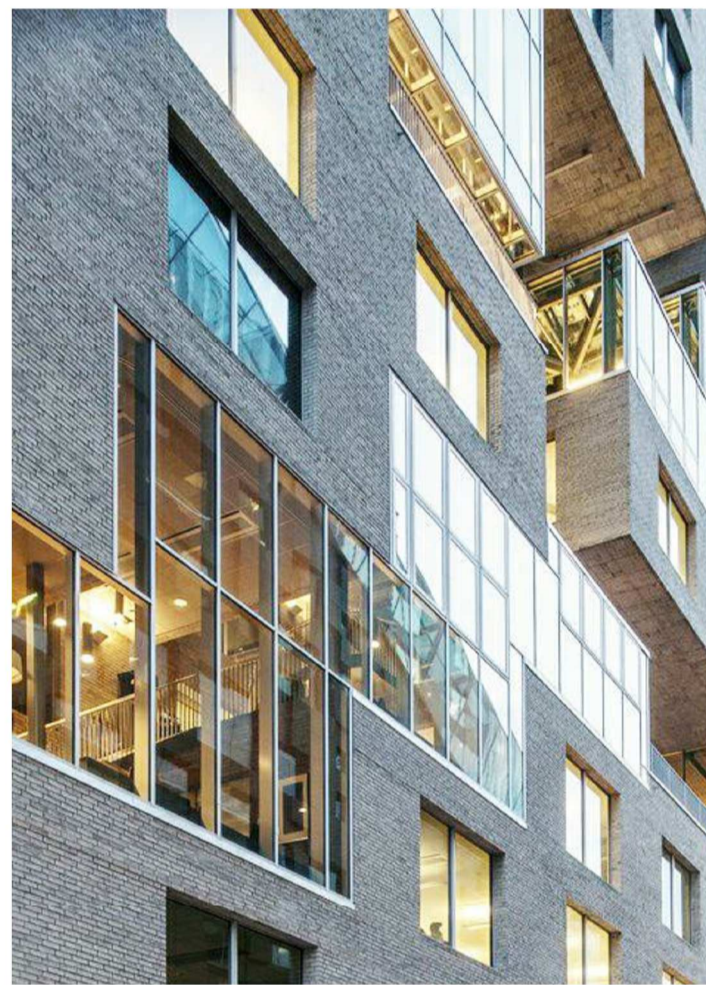


5 PROPOSED GLAZED CURTAIN WALL



6 PROPOSED GLASS RAILLING

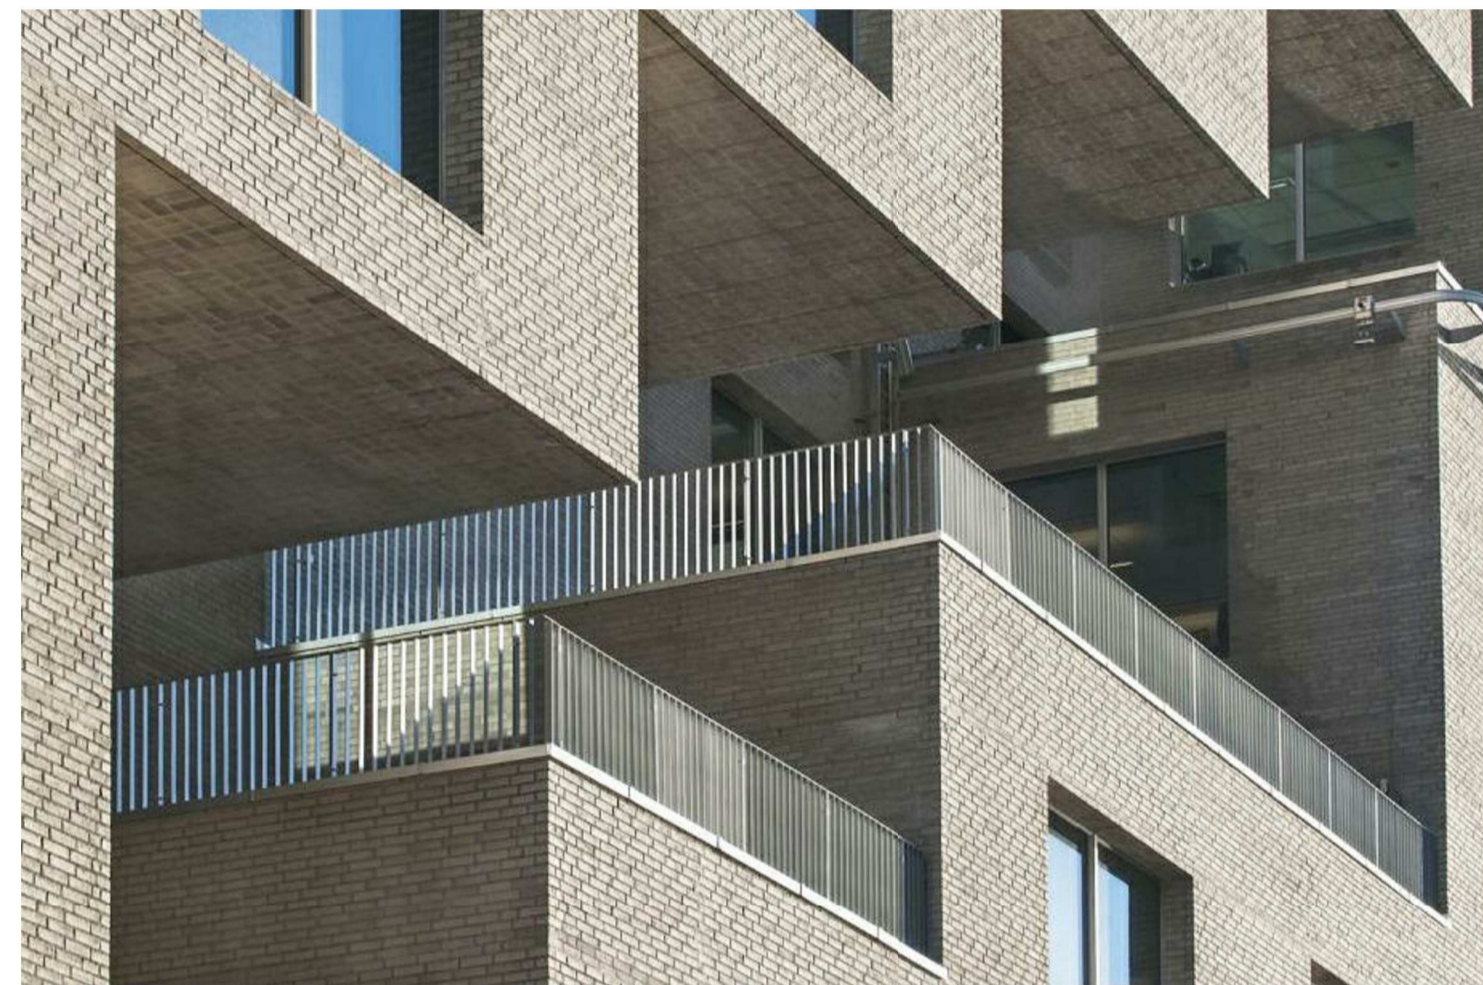

7 PROPOSED METAL RAILLING

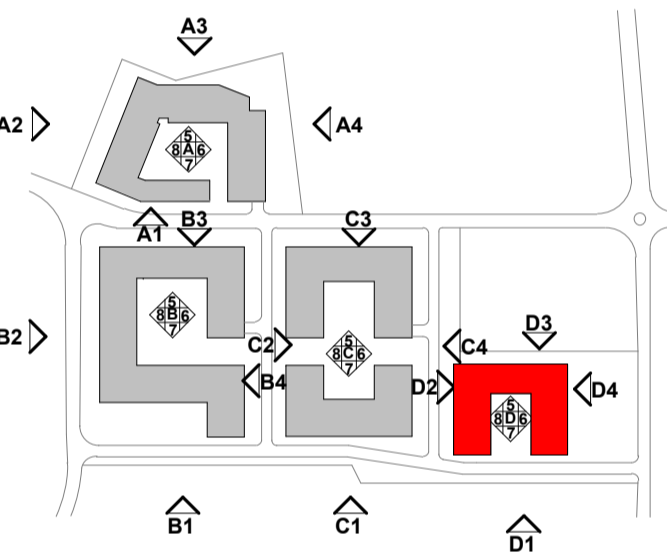

REV	DATE	SIGNED	NOTES

Project Stage

SHD Application

Client
Joseph Costello, Absolute Limousines Ltd and Boherkill Property Development Ltd.

Project
Lands west of Old Belgard Road and north, south and west of Cookstown Road, Cookstown Industrial Estate, Tallaght, Dublin 24

Drawing Title
BLOCK D - ELEVATION D2 - MATERIALS

Drawn	Checked	Scale @ A1	Date
AB	SOD	1 : 200	12/03/19

Project No.	Drawing No.
19127	2404

Drawing BIM Name:
P19127-CWO-04-ZZ-DR-A-2404

CDE Area	Suitability Code	Revision
	S2	

C+W O'BRIEN ARCHITECTS