




SECTION Dd - BLOCK C AND LINEAR PARK  
SCALE 1:200 @ A1

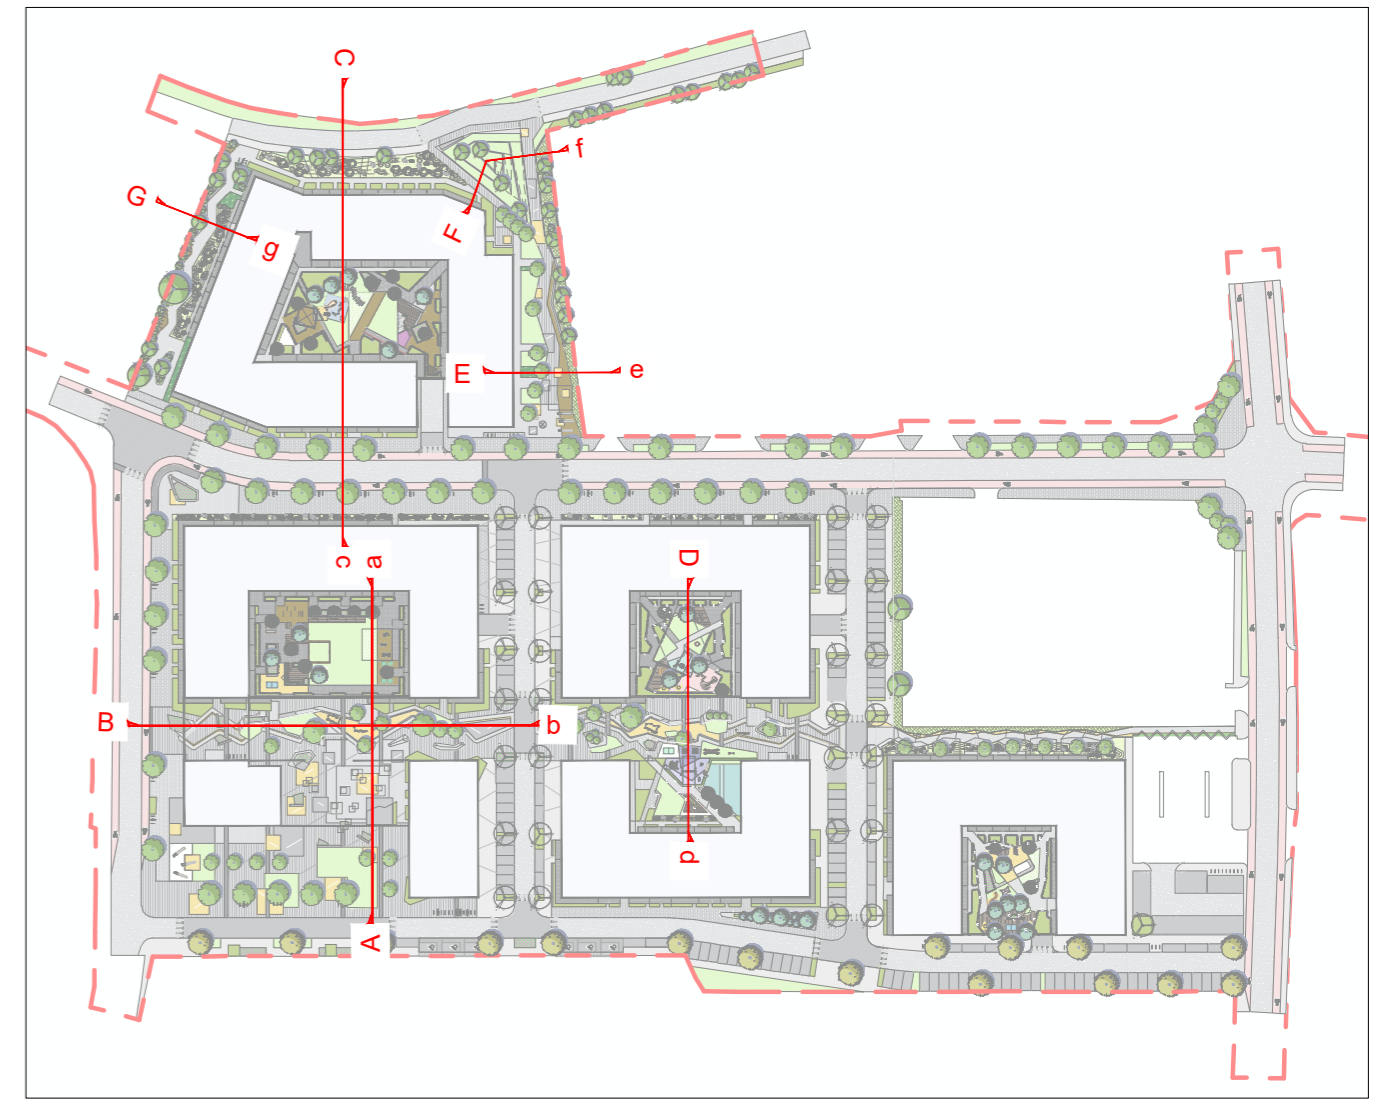


KEY PLAN - 1/2000 @ A1

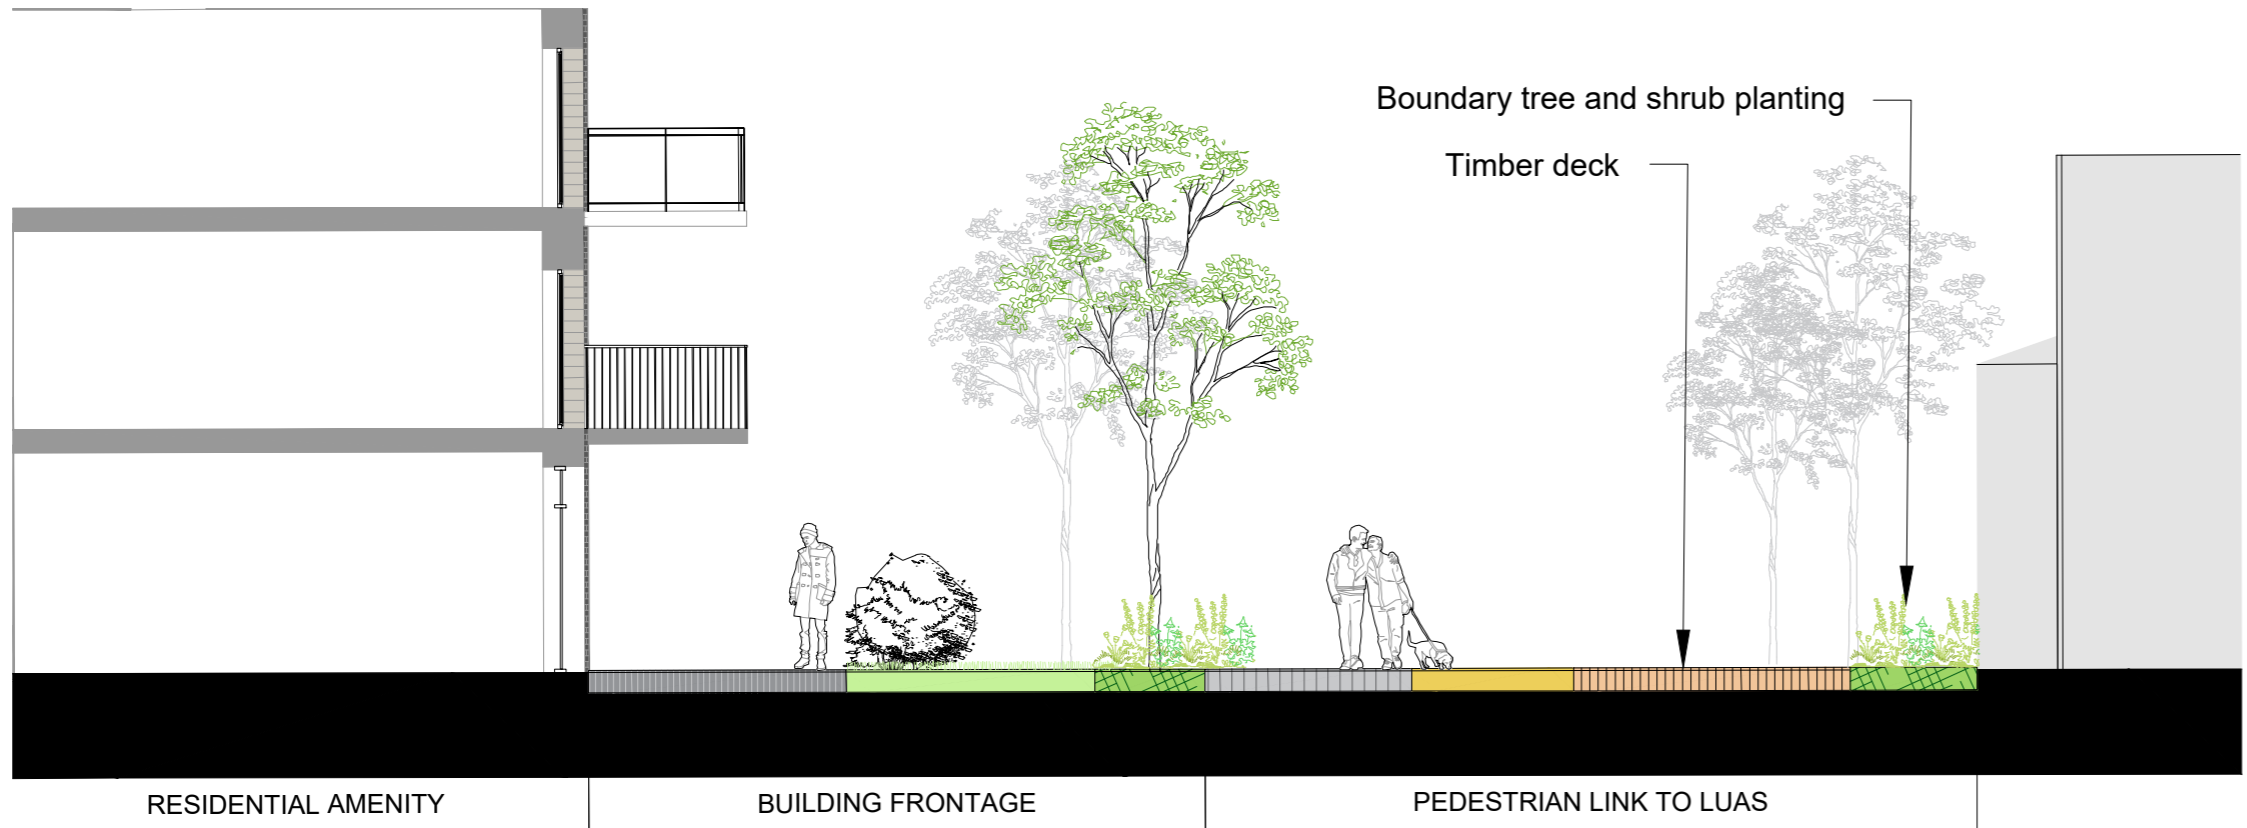

SECTION Ee - PEDESTRIAN LINK TO LUAS  
SCALE 1:100 @ A1

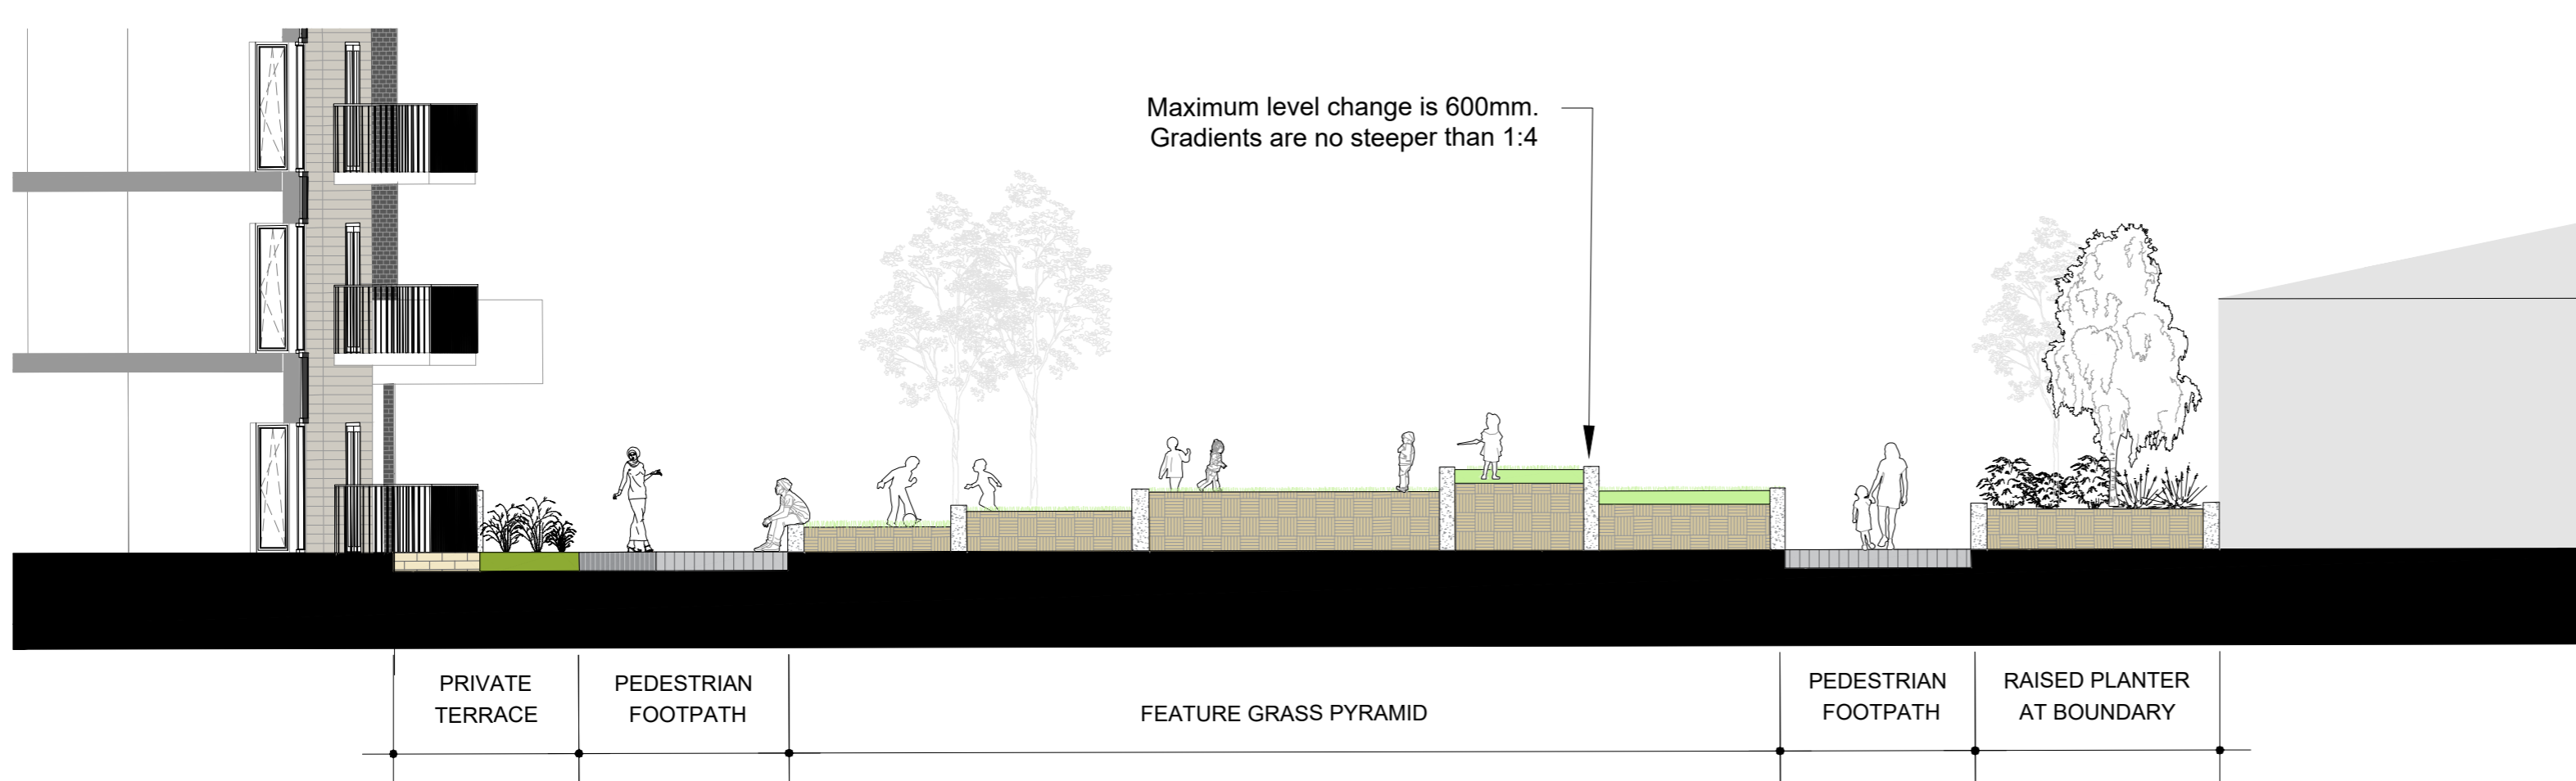

SECTION Ff - PYRMID PARK  
SCALE 1:100 @ A1

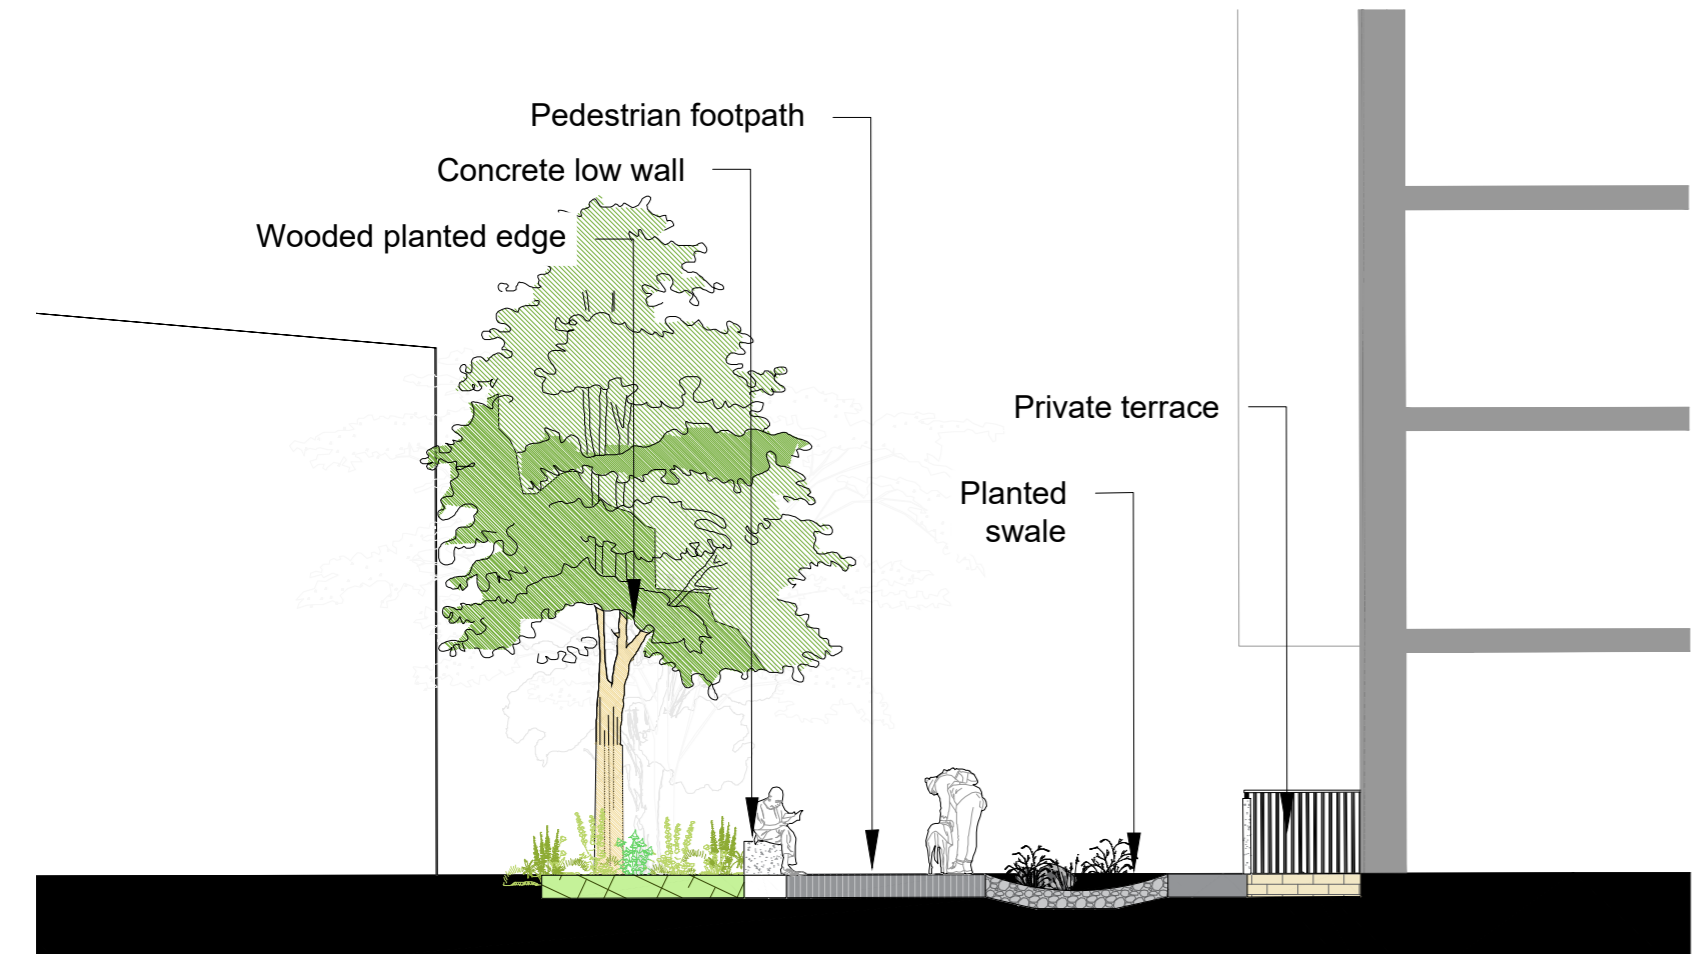


SECTION Gg - PINE TREE WALK  
SCALE 1:100 @ A1

NOTES  
Drawing to be read with the accompanying Landscape Strategy and Design Report 16408-2-001-RevA and Landscape Masterplan Areas 16408-2-401-406  
DRAWING ISSUED FOR PLANNING PURPOSE ONLY.  
LANDSCAPE IS SUBJECT TO APPROVAL OF THE PLANNING AUTHORITY

REV	DATE	AMENDMENT
B	25/11/20	Planning issue
A	27/10/20	Layout

**CUNNANE STRATTON REYNOLDS**  
**LAND PLANNING & DESIGN**

DUBLIN OFFICE  
3 MOLESWORTH PLACE DUBLIN 2  
TEL 01 661 0419 FAX 01 661 0431  
EMAIL info@csrlandplan.ie

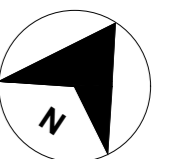

PROJECT: Cookstown Castle Lands west of Old Belgard Road and north, south and west of Cookstown Road, Cookstown Industrial Estate, Tallaght, Dublin 24	DATE: SEPT 20
DRAWING: LANDSCAPE SECTIONS	SCALE: AS SHOWN @ A1
	DRAWN: AM/AS
	CHECKED: EO
	DRAWING NO: 16408-2-201-SEC-02