




The copyright of this drawing is vested with C+W O'Brien Ltd and must not be copied or reproduced without the consent of the company.
 Figured dimensions only to be taken from this drawing. DO NOT SCALE.
 All contractors must visit the site and be responsible for checking all setting out dimensions and notifying the architect of any discrepancies prior to any manufacture or construction work.
 NOTES:

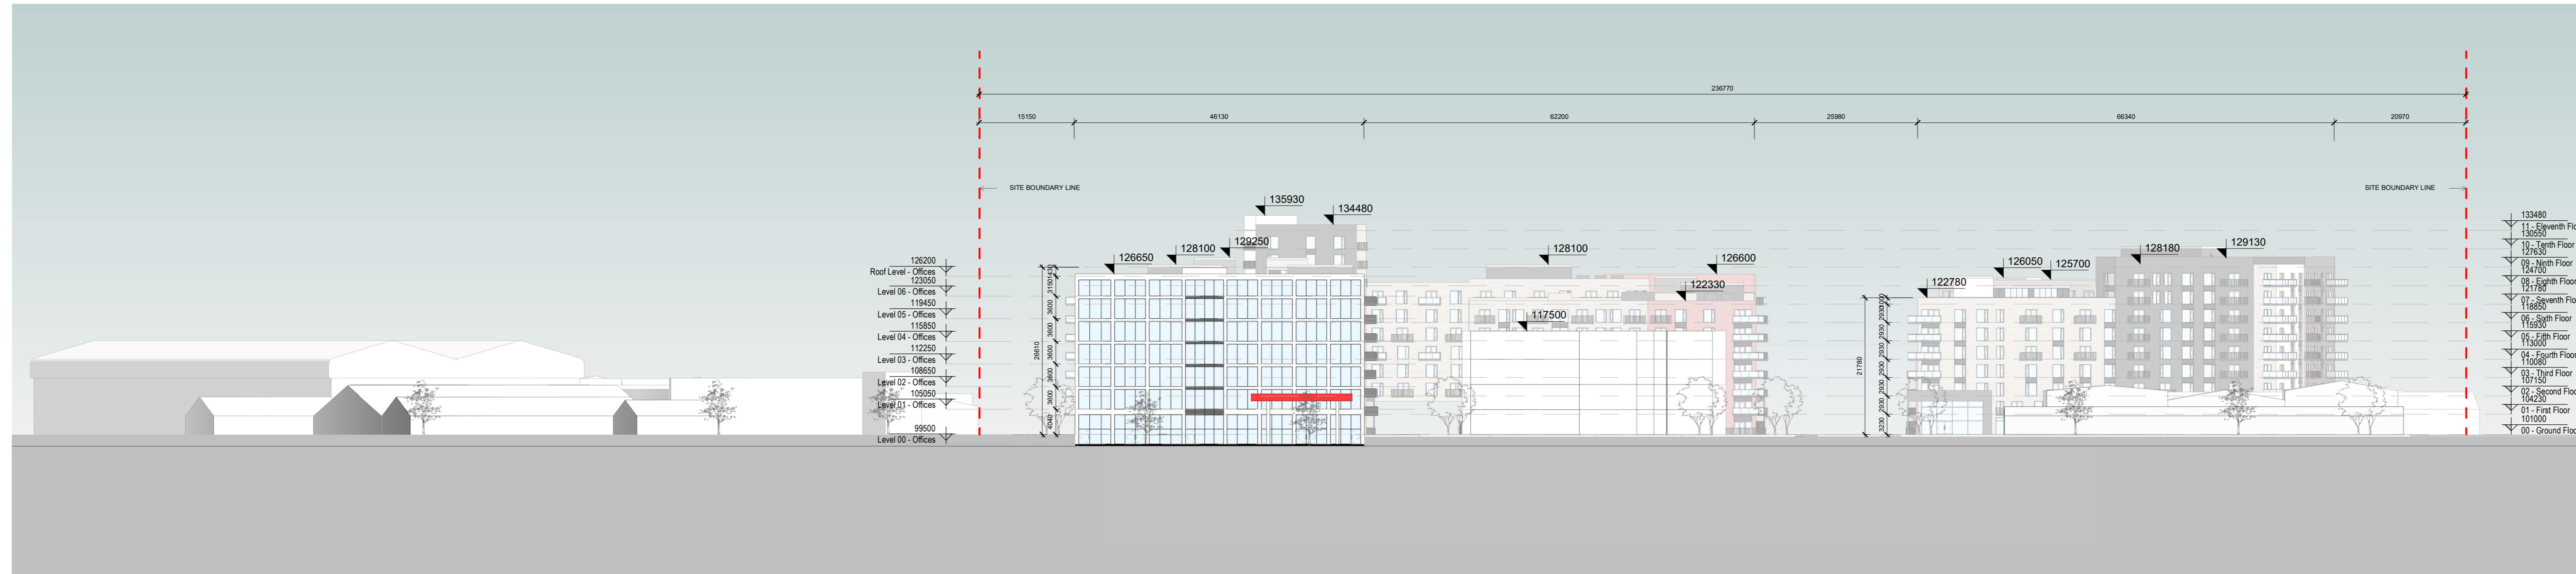

C Contextual Elevation C
1:500

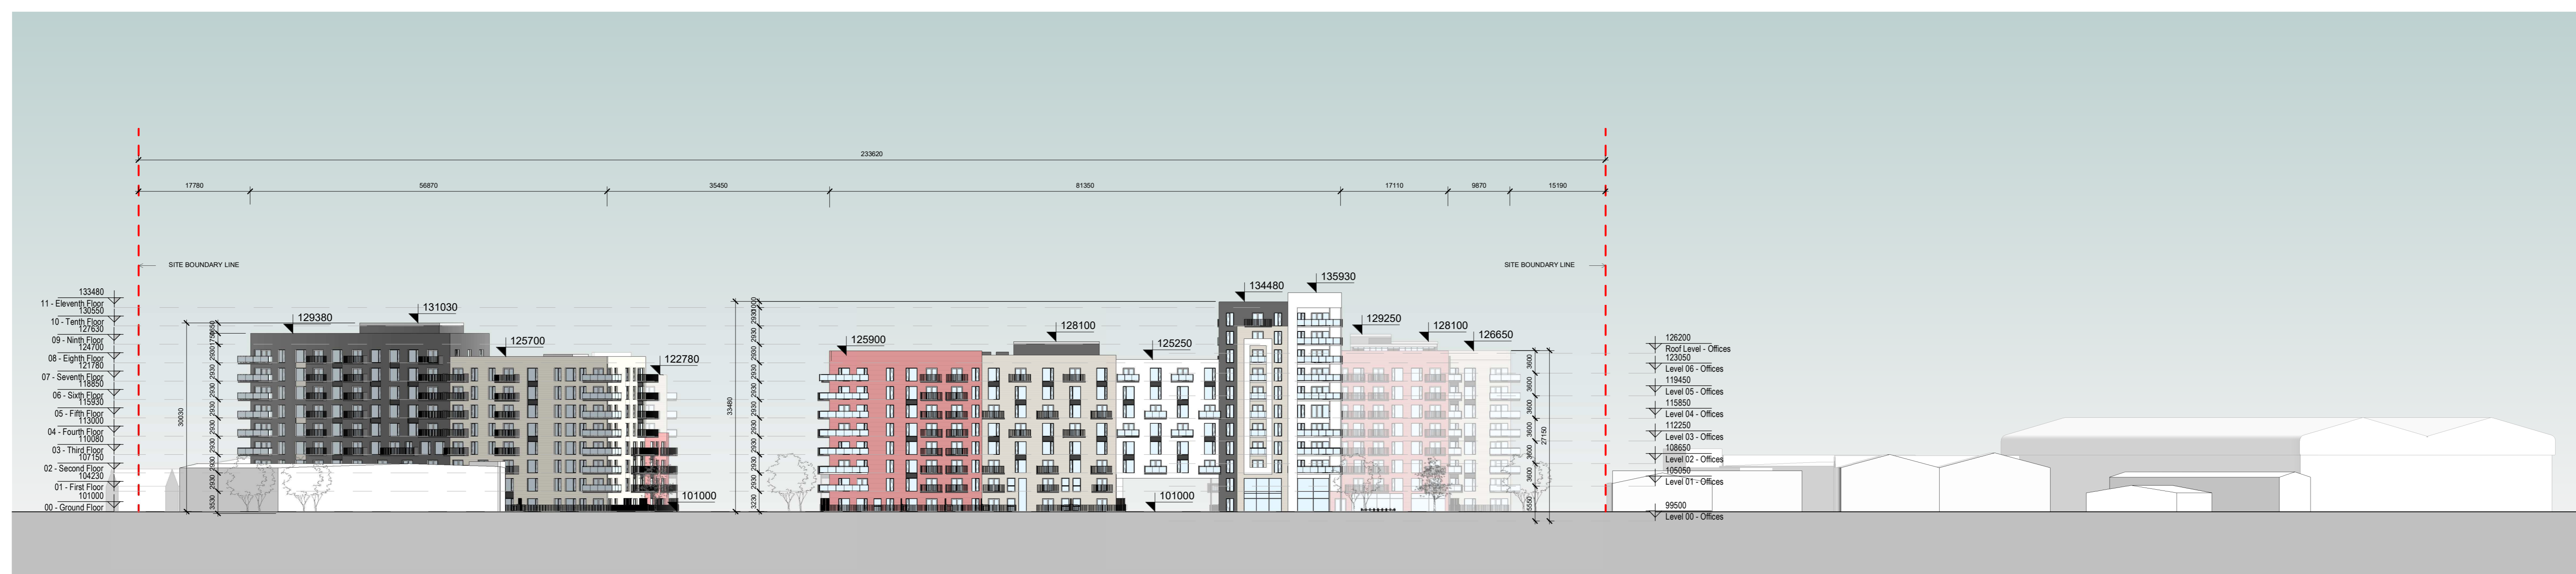

D Contextual Elevation D
1:500

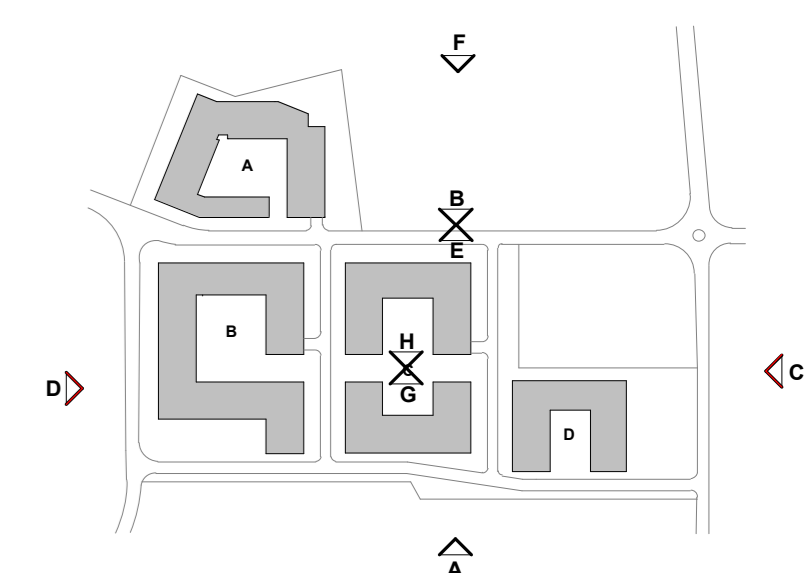

REV	DATE	SIGNED	NOTES

Project Stage
SHD Application

Client
Joseph Costello, Absolute Limousines Ltd and
Boherkill Property Development Ltd.

Project
Lands west of Old Belgard Road and north, south
and west of Cookstown Road, Cookstown
Industrial Estate, Tallaght, Dublin 24

Drawing Title
CONTEXTUAL ELEVATIONS C & D

Drawn	Checked	Scale @ A1	Date
AB	SOD	1:500	18/11/19

Project No.	Drawing No.
19127	2002

CDE Area	Suitability Code	Revision
S2		

C+W O'BRIEN ARCHITECTS
 1 Sarsfield Quay, Arbour Hill, Dublin 7
 t: 01 518 0170 e: admin@cwarchitects.ie
 Dublin 1 London 1 Warwick 1 Manchester
 www.cwarchitects.ie

Please consider the environment before printing this sheet