

NOTES:



Legend

- Studio
- 1 Bed - 2 Person
- 2 Bed - 3 Person
- 2 Bed - 4 Person
- 3 Bed - 5 Person
- Duplex - 2 Bed 4 Person
- Residential Amenity
- Creche Facility
- Office
- Commercial
- Retail
- Car parking
- Bike parking
- Plant room
- Refuse storage
- Bin Store
- Substation / Switch room
- Service
- Sprinklers tank
- Water storage room
- Heating Centre
- Circulation



D3 Block D - Section D3

1 : 200

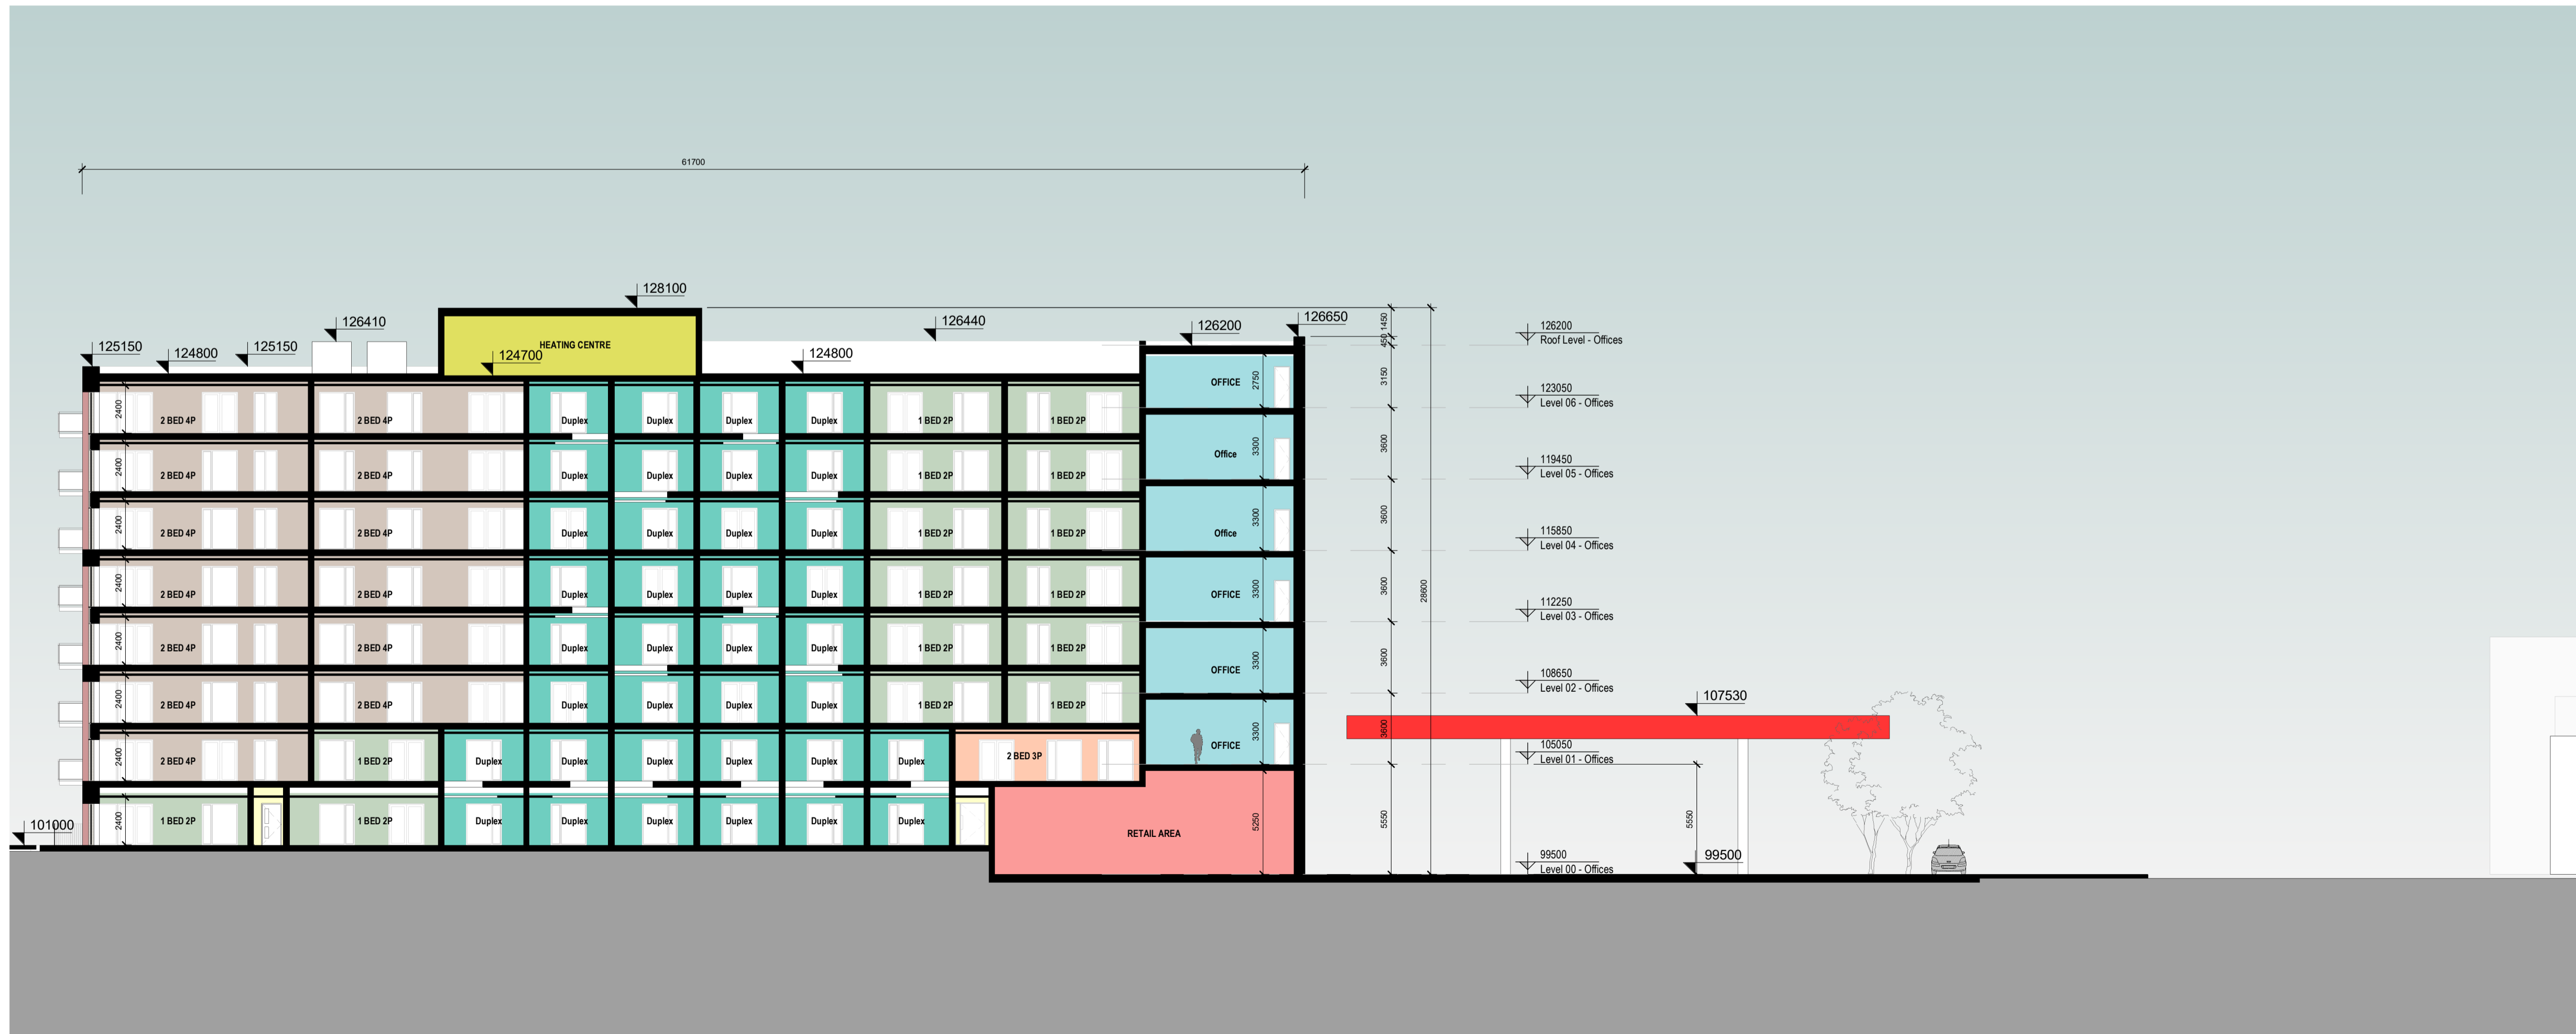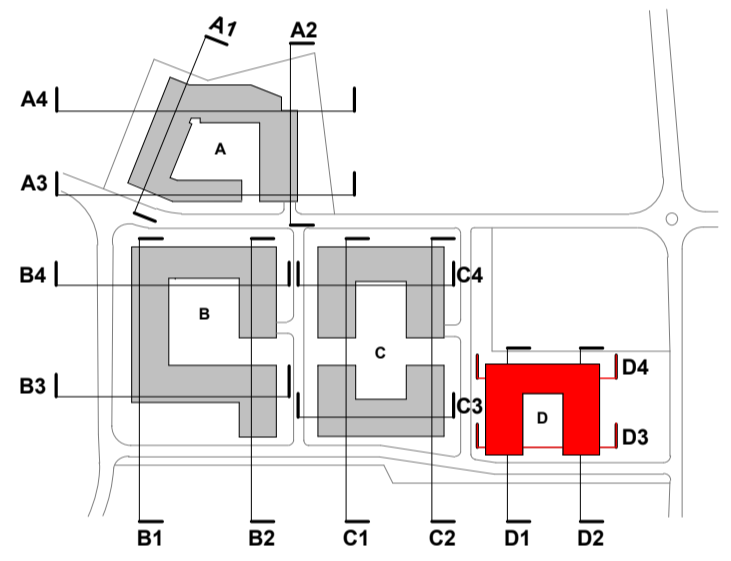

D4 Block D - Section D4

1 : 200

REV	DATE	SIGNED	NOTES

Project Stage
SHD Application

Client
Joseph Costello, Absolute Limousines Ltd and Boherkill Property Development Ltd.

Project
Lands west of Old Belgard Road and north, south and west of Cookstown Road, Cookstown Industrial Estate, Tallaght, Dublin 24

Drawing Title
BLOCK D - SECTIONS D3 & D4

Drawn	Checked	Scale @ A1	As indicated	Date
AB	SOD			18/11/19

Project No.	Drawing No.
19127	3108

Drawing BIM Name:
P19127-CWO-04-ZZ-DR-A-3108

CDE Area	Suitability Code	Revision
	S2	