
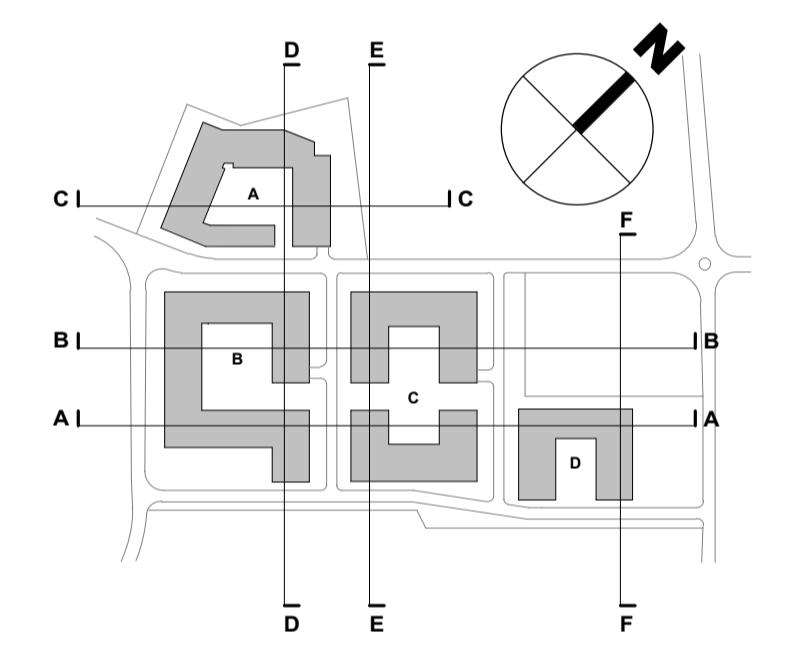


Figured dimensions only to be taken from this drawing. DO NOT SCALE. All contractors must visit the site and be responsible for checking all setting out dimensions and notifying the architect of any discrepancies prior to any manufacture or construction work.

NOTES:

- Apartments 4 Storey
- Apartments 7 Storey
- Apartments 8 Storey
- Apartments 9 Storey
- Apartments 11 Storey

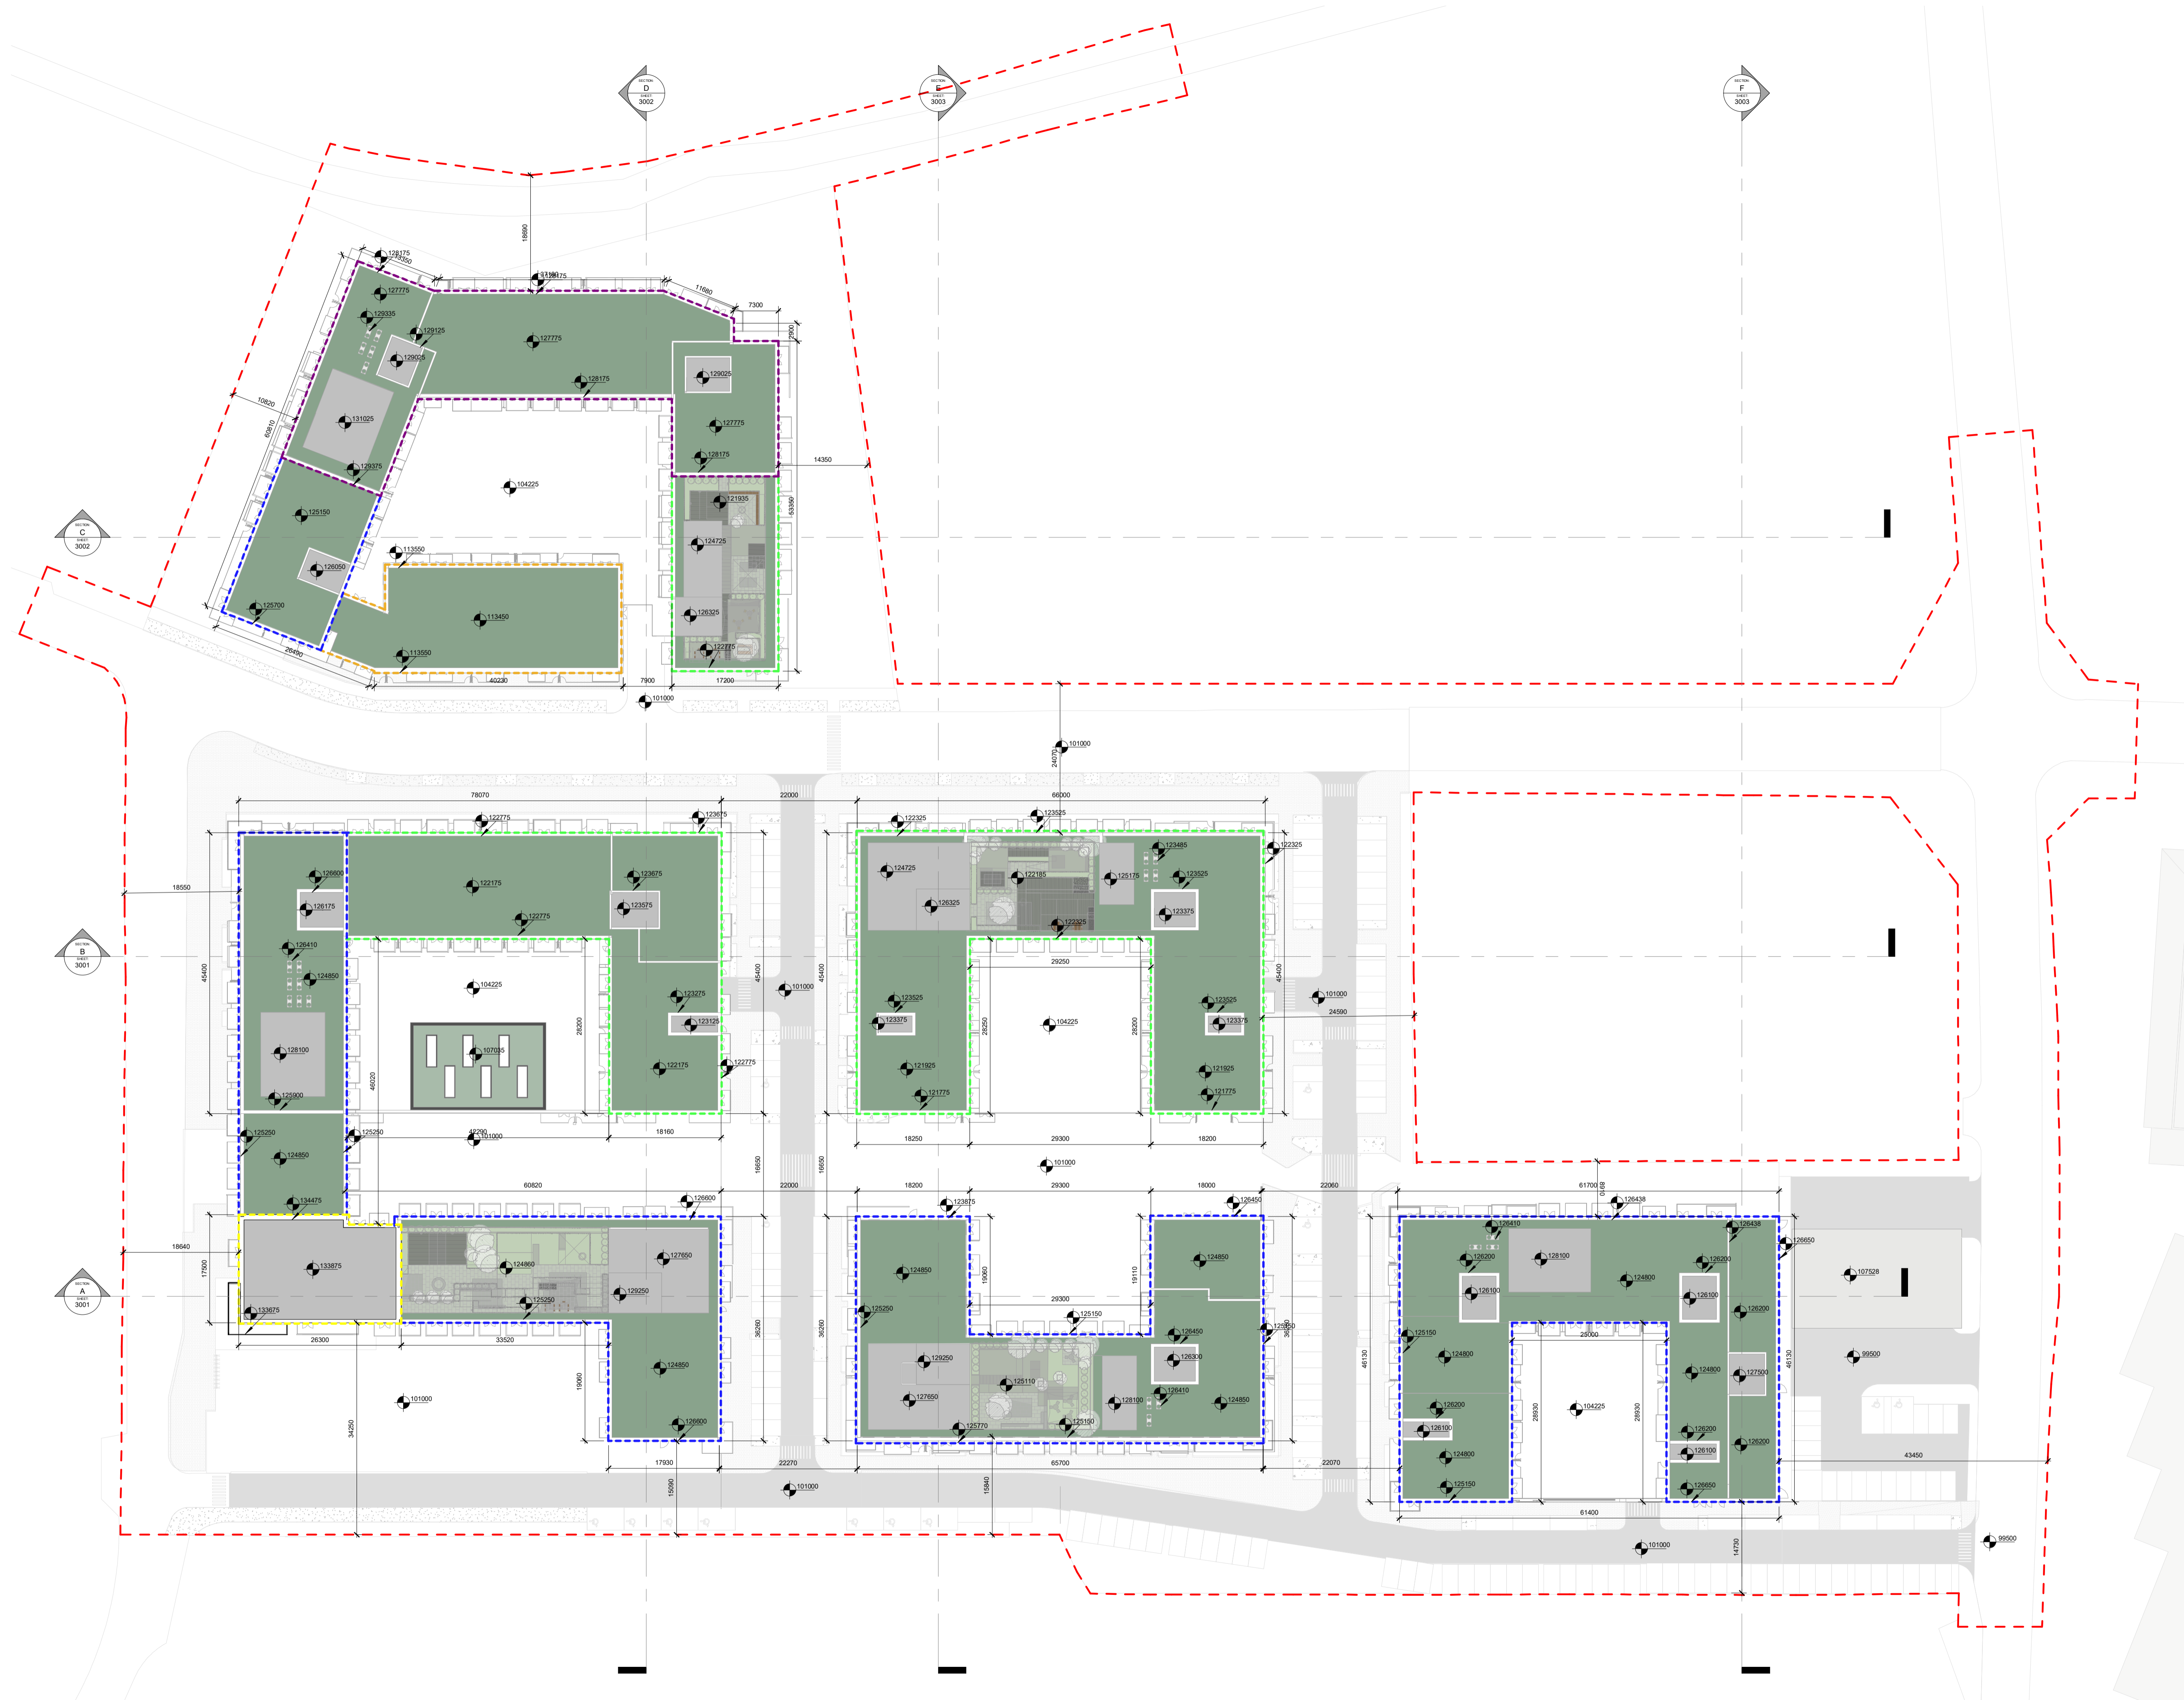

REV	DATE	SIGNED	NOTES

Project Stage

SHD Application

Client
Joseph Costello, Absolute Limousines Ltd and Boherkill Property Development Ltd.

Project
Lands west of Old Belgard Road and north, south and west of Cookstown Road, Cookstown Industrial Estate, Tallaght, Dublin 24

Drawing Title
PLAN - LEVEL 11 (ROOF)

Drawn	Checked	Scale @ A1	Date
AB	SOD	1 : 500	12/10/19

Project No.	Drawing No.
19127	1011

Drawing BIM Name:
P19127-CWO-00-11-DR-A-1111

CDE Area	Suitability Code	Revision
	S2	



1 Sarsfield Quay, Arbour Hill, Dublin 7
t: 01 518 0170 e: admin@cwarchitects.ie
Dublin | London | Warwick | Manchester
www.cwarchitects.ie

Please consider the environment before printing this sheet

1 Plan - Level 11 (Roof)
1 : 500